


SAMPLE PLAN

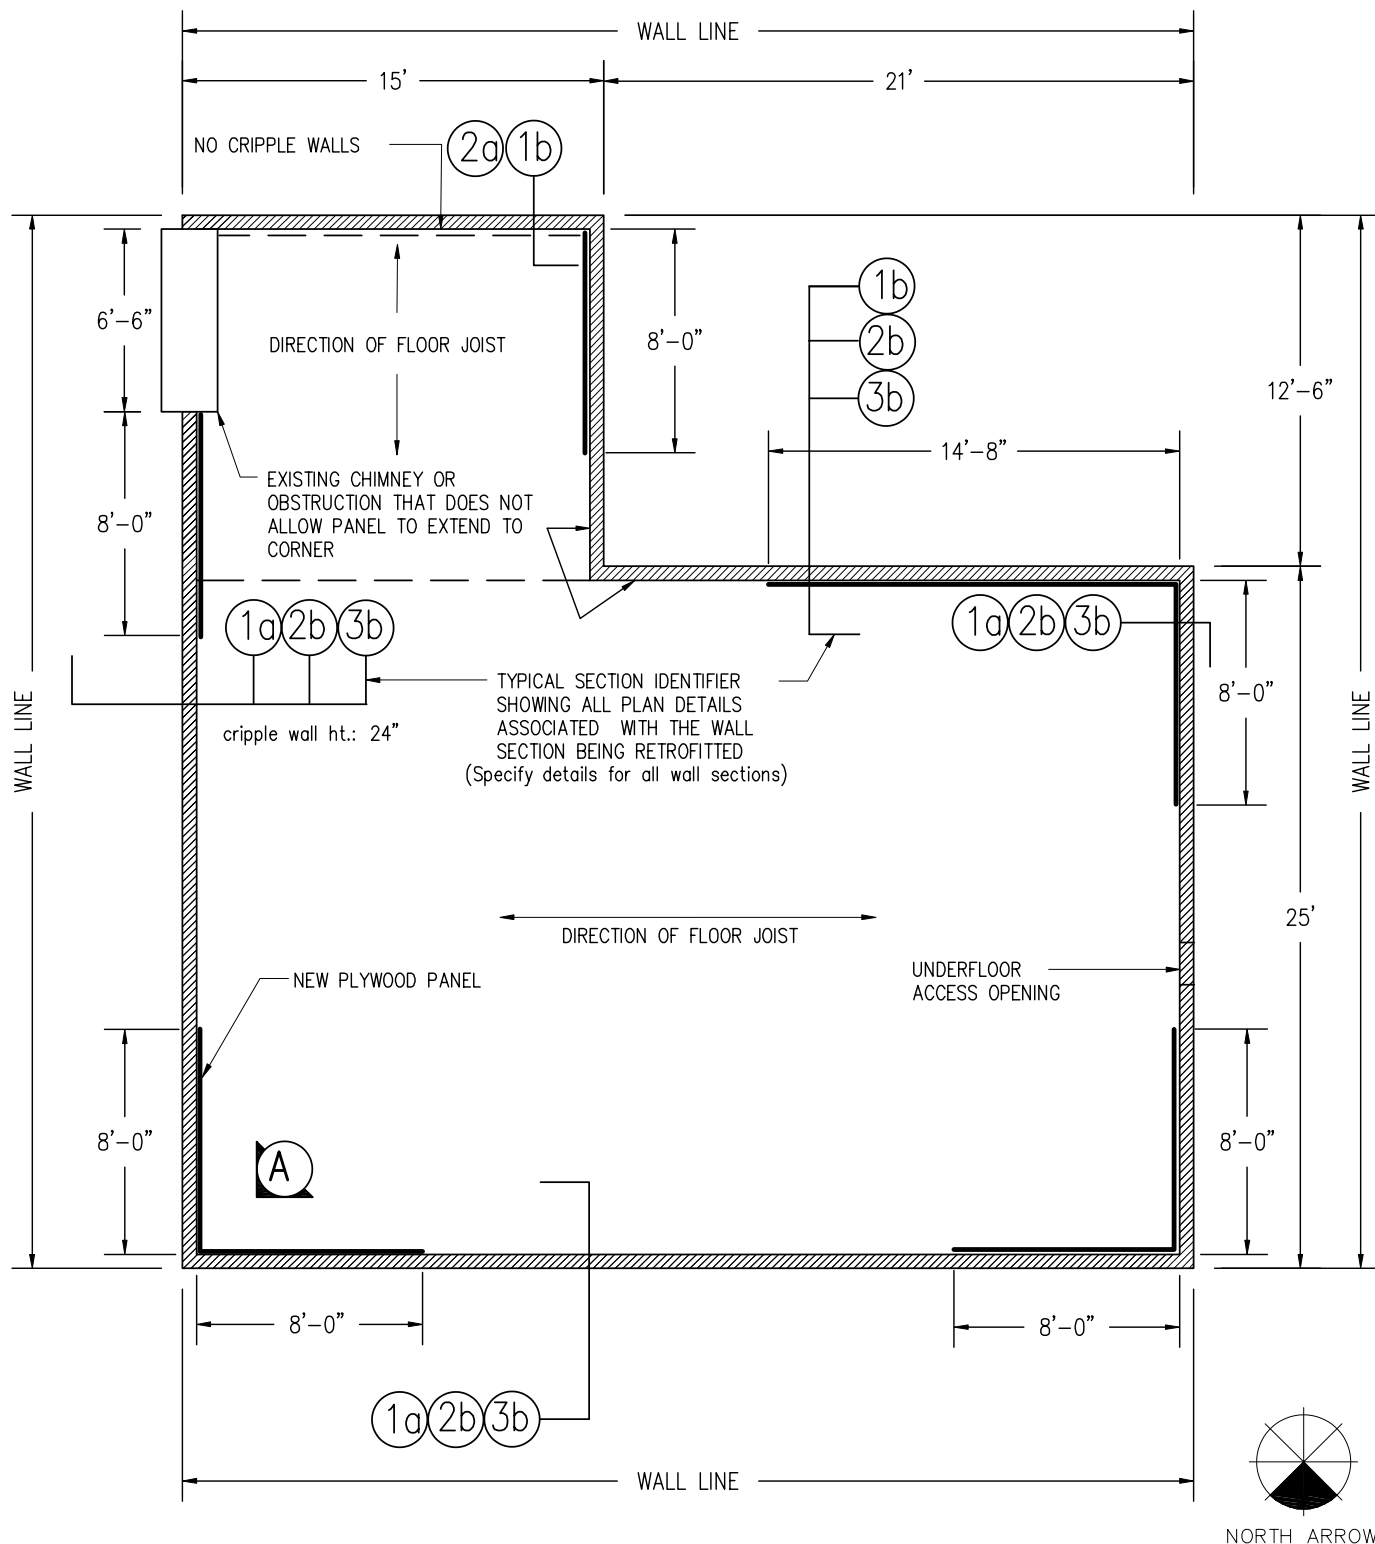

SAMPLE FOUNDATION PLAN & PLYWOOD PANEL LAYOUT
FOR A 1200 SF 1-STORY HOUSE OF LIGHT CONSTRUCTION